



NOTES
All dimensions must be checked on site and not scaled from drawing.

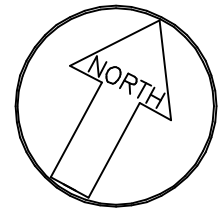

Fallow Deer Barn

The approved curtilage for Owl Lodge is defined by the red line extracted from approved drawing 201516-SP02 dated 18/12 2015 as approved planning ref EPF/0017/16

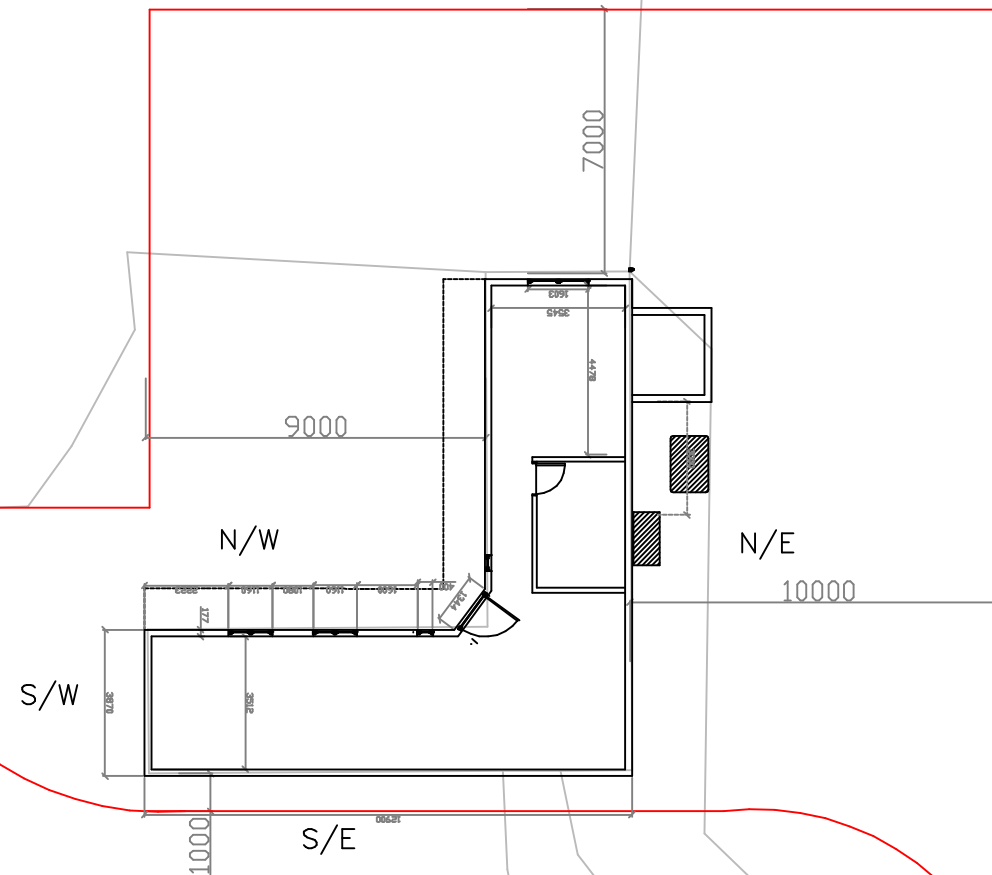

Date	Revisions

© COPYRIGHT
Copyright in all documents and drawings prepared by WHS Associates and in any works executed from those documents and drawings shall unless otherwise agreed remain the property of WHS Associates.



BUILDING PLANNING DESIGN ENERGY
ELM STUDIO EPPING GREEN
EPPING ESSEX CM16 6PU

TEL: 01992 571000

Client
MRS J ELDRIDGE

Job Title
OWL HALL
FALLOW DEER FARM
EPPING UPLAND
ESSEX CM16 6PL

Drawing Title
EXISTING SITE PLAN

Scale 1:200@A3

Date 8 AUG 2017

Drng No. 17/012/05 Rev.

