


**Saint Catherine of Siena &
Saint Agnes Parish Corporation**

0, 13, 15, 17, 19 & 21 Riverside Avenue

PLPZ 2024 00041

Zoning Map Amendment

April 30, 2024

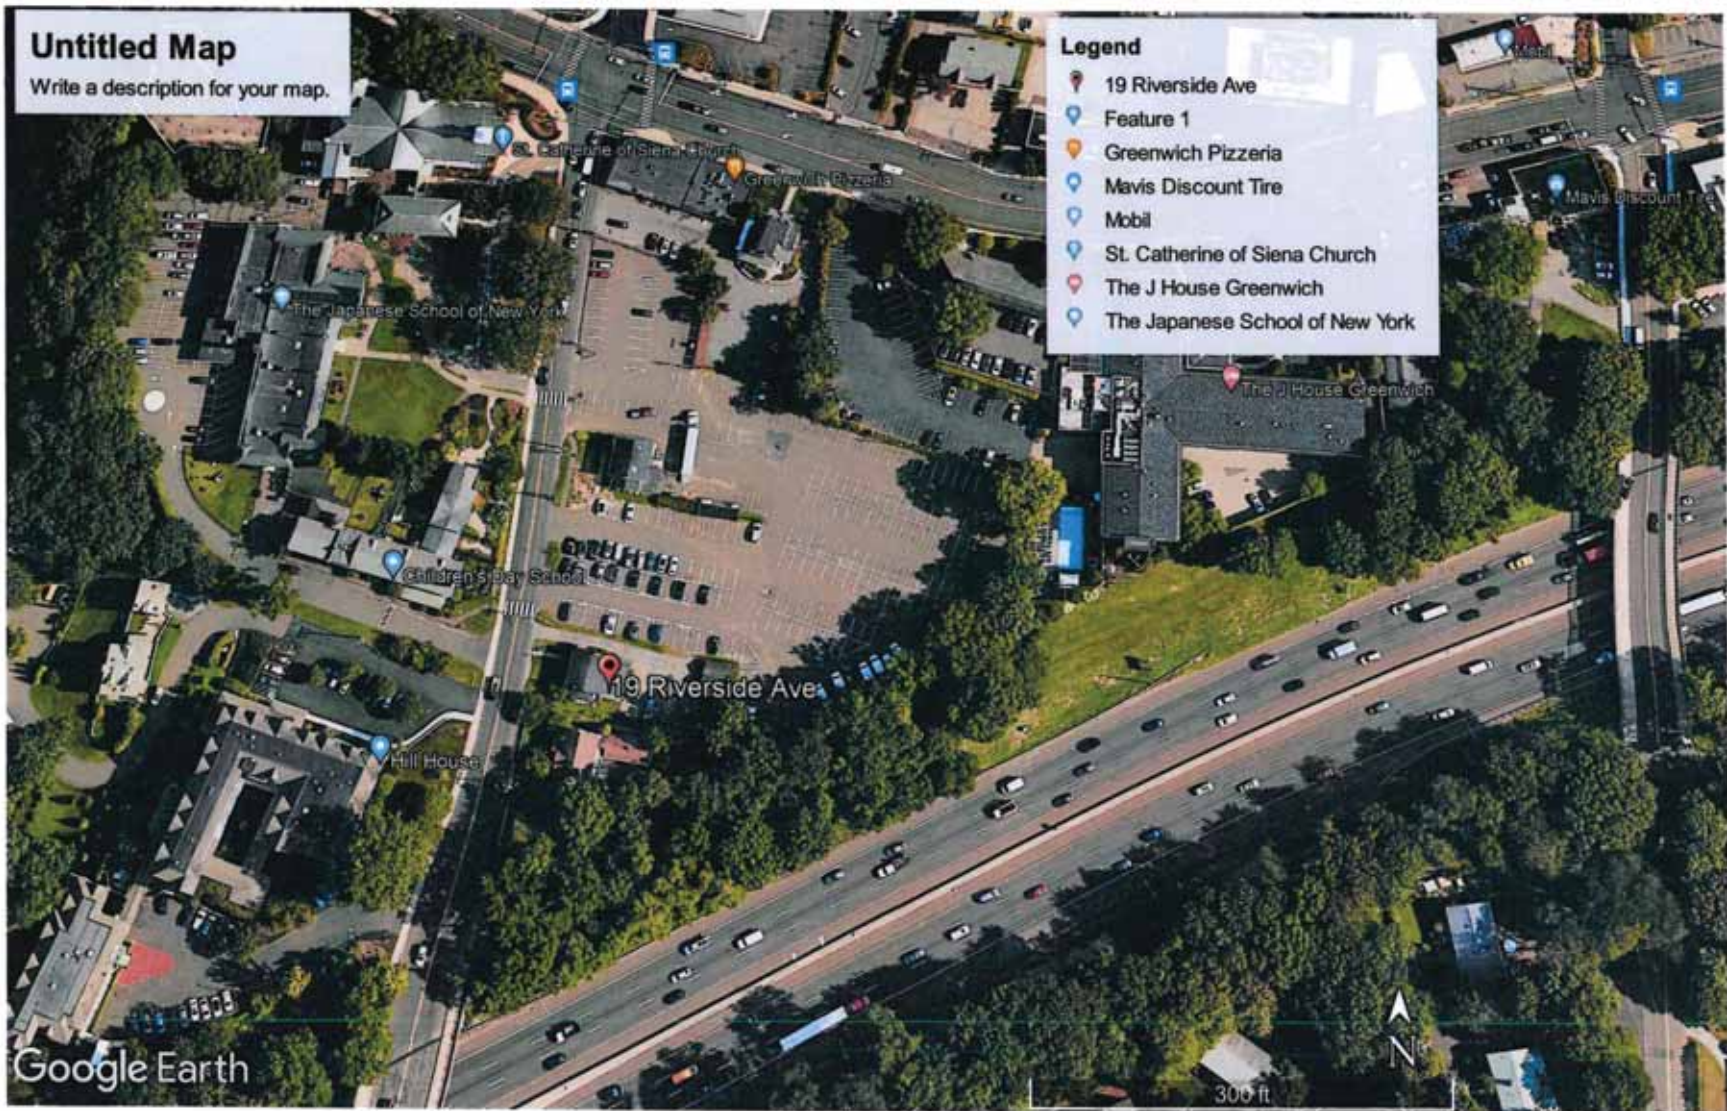



N
1:1200
1"=100'



5/13/2016 2:20:48 PM

This map was produced from the Town of Greenwich GIS. The Town expressly disclaims any liability that may result from the use of this map. Basemap: 4/2/08. Parcels: 10/1/12. Copyright 2005 Town of Greenwich


AMENDMENT TO BUILDING ZONE REGULATION MAP

Greenwich, CT

June 17, 1976

Adopted Sept. 8, 1976

Planning & Zoning Commission

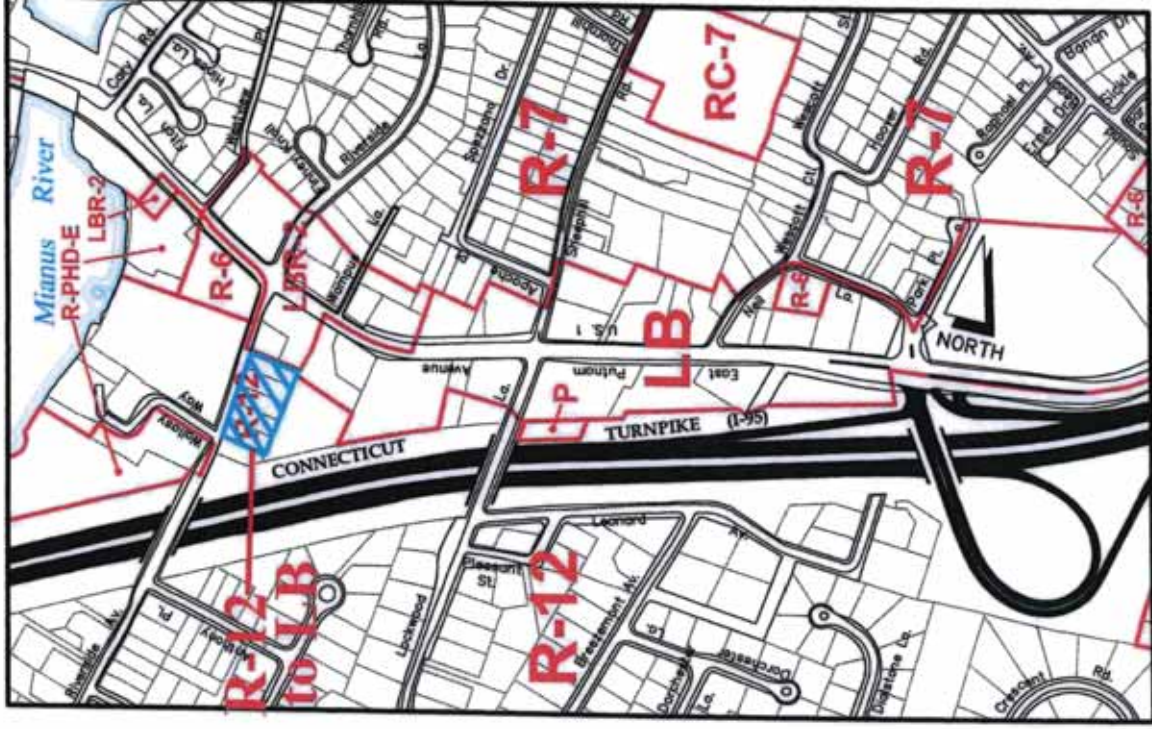

Adopted & Amended Through:
DECEMBER 10, 2013