


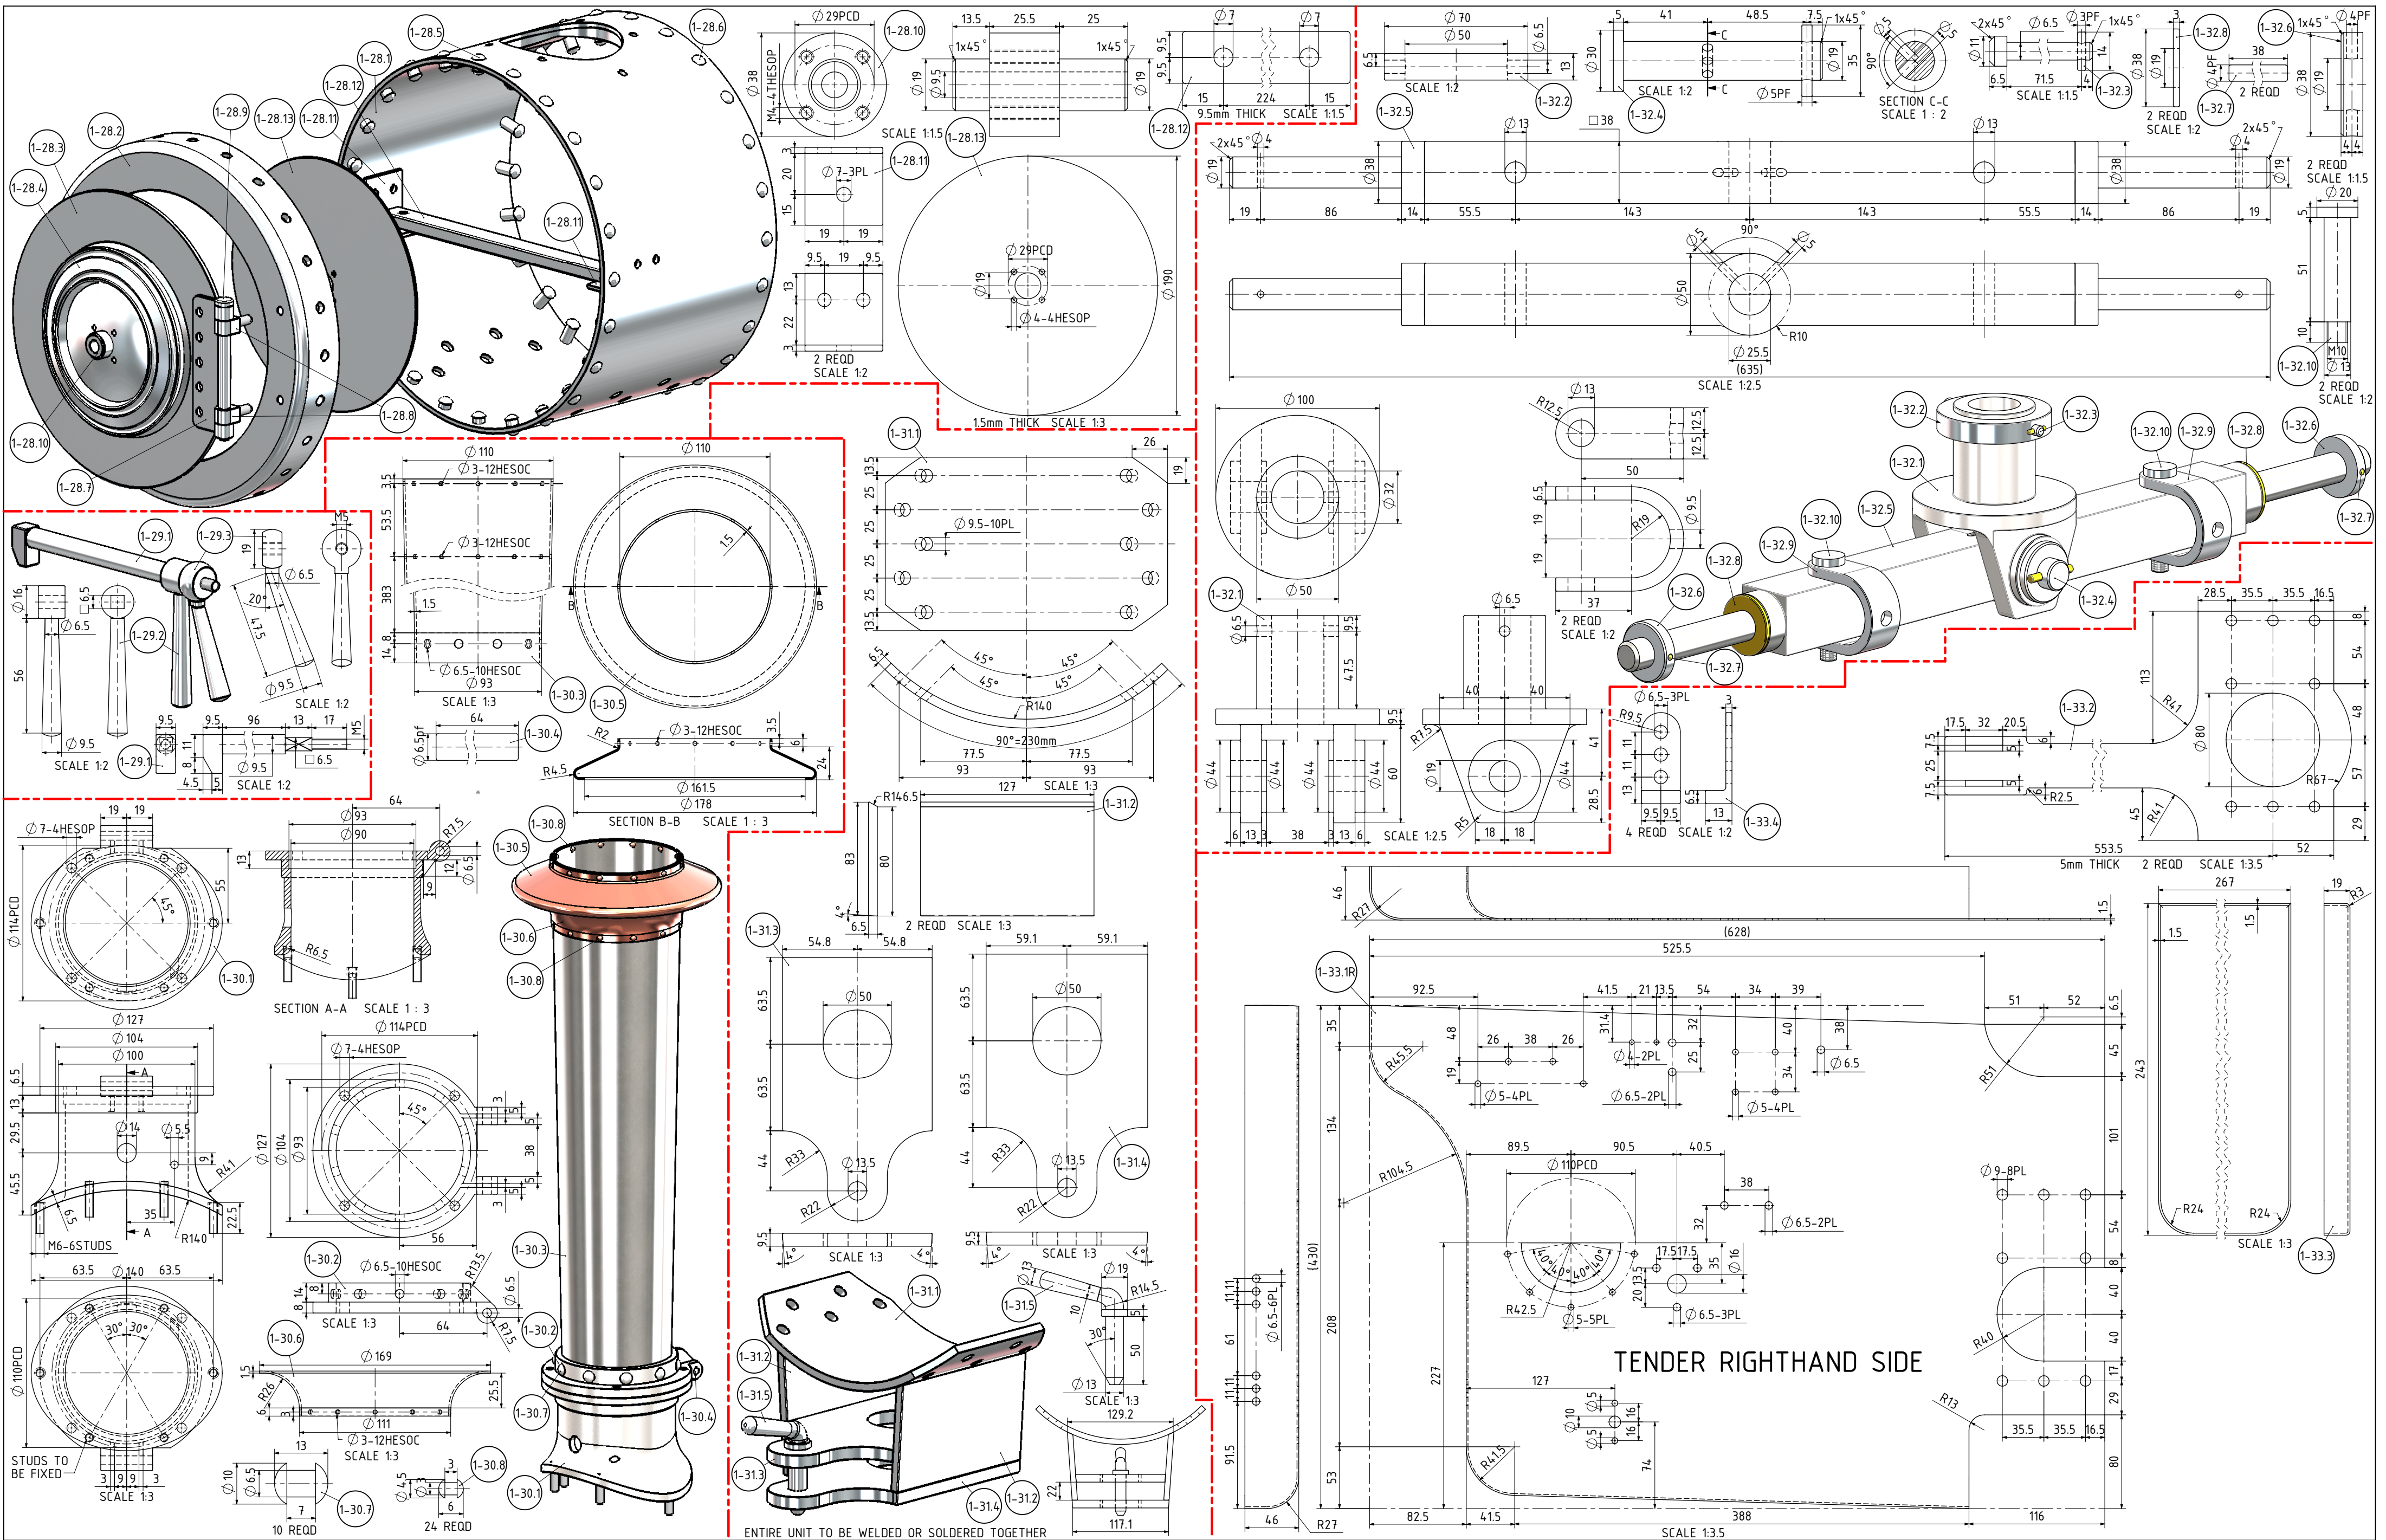

|   |  |  |   |  |  |                       |  |  |
|---|--|--|---|--|--|-----------------------|--|--|
| NOTES: DOWNLOADED ORIGINAL DRAWINGS FROM THE INTERNET. DRAWINGS WERE DRAWN BY BERT CLEWS, DATED NOV. 1993. |  |  | PROJECT No 08-05-00   |  |  | PROJECTION            |  |  |
| TITLE   |  |  | JDW DRAUGHTING SERVICES   |  |  | DATE                  |  |  |
| A MODEL OF A "GARRETT" TRACTION ENGINE                                                                     |  |  | J.A.M. DE WAAL 12 BRIGHTWELL STREET PAPA KURA<br>2110. NEW ZEALAND. PHONE: 0064 09 2988815. MOB: 0211791000 E-MAIL: dewaal@xtra.co.nz. |  |  | MARCH 2024            |  |  |
| DRAWING CONTENTS                                                                                           |  |  | PARTS AND ASSEMBLIES   |  |  | SHEET: 09 OF 22       |  |  |
|   |  |  |   |  |  | A2 No:08-05-00-SHT-09 |  |  |

PLEASE NOTE THIS IS AN "A2" SIZE SHEET

DRAWINGS ARE FOR PERSONAL USE ONLY NOT FOR COMMERCIAL PURPOSES